


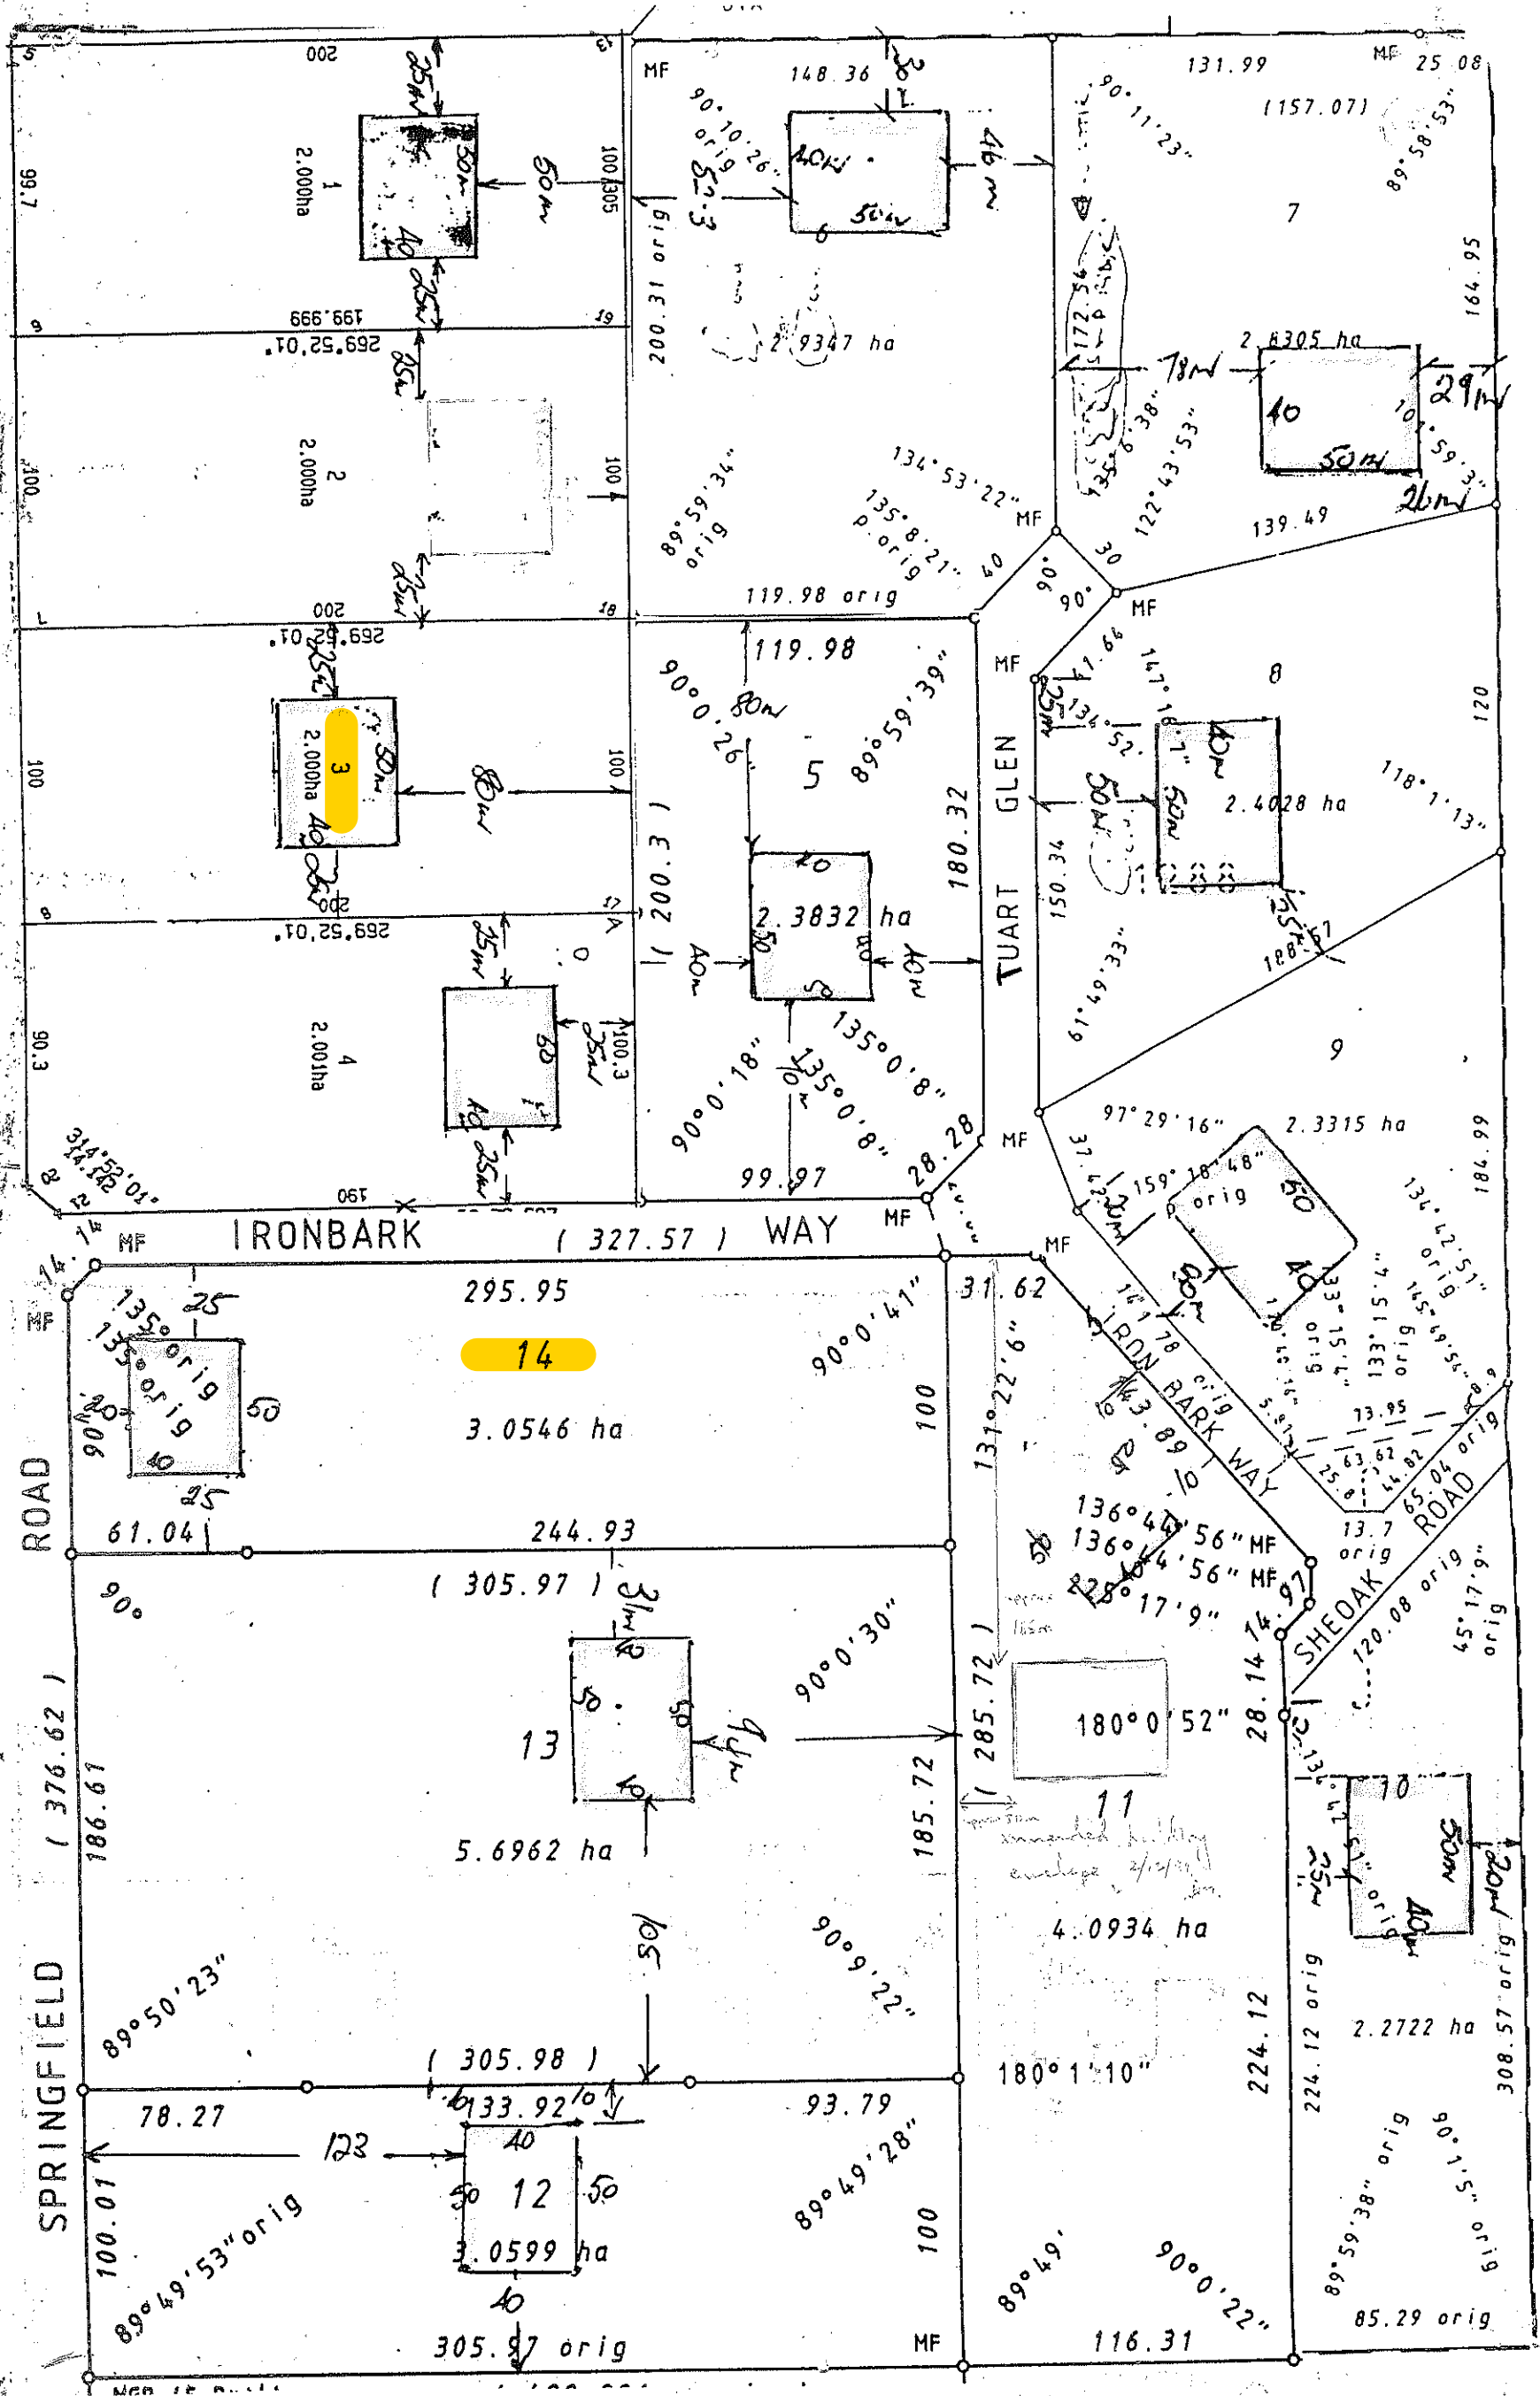


BUILDING ENVELOPE AMENDED



SITE PLAN LOT 14 IRON BARK WAY.

IRON BARK WAY.

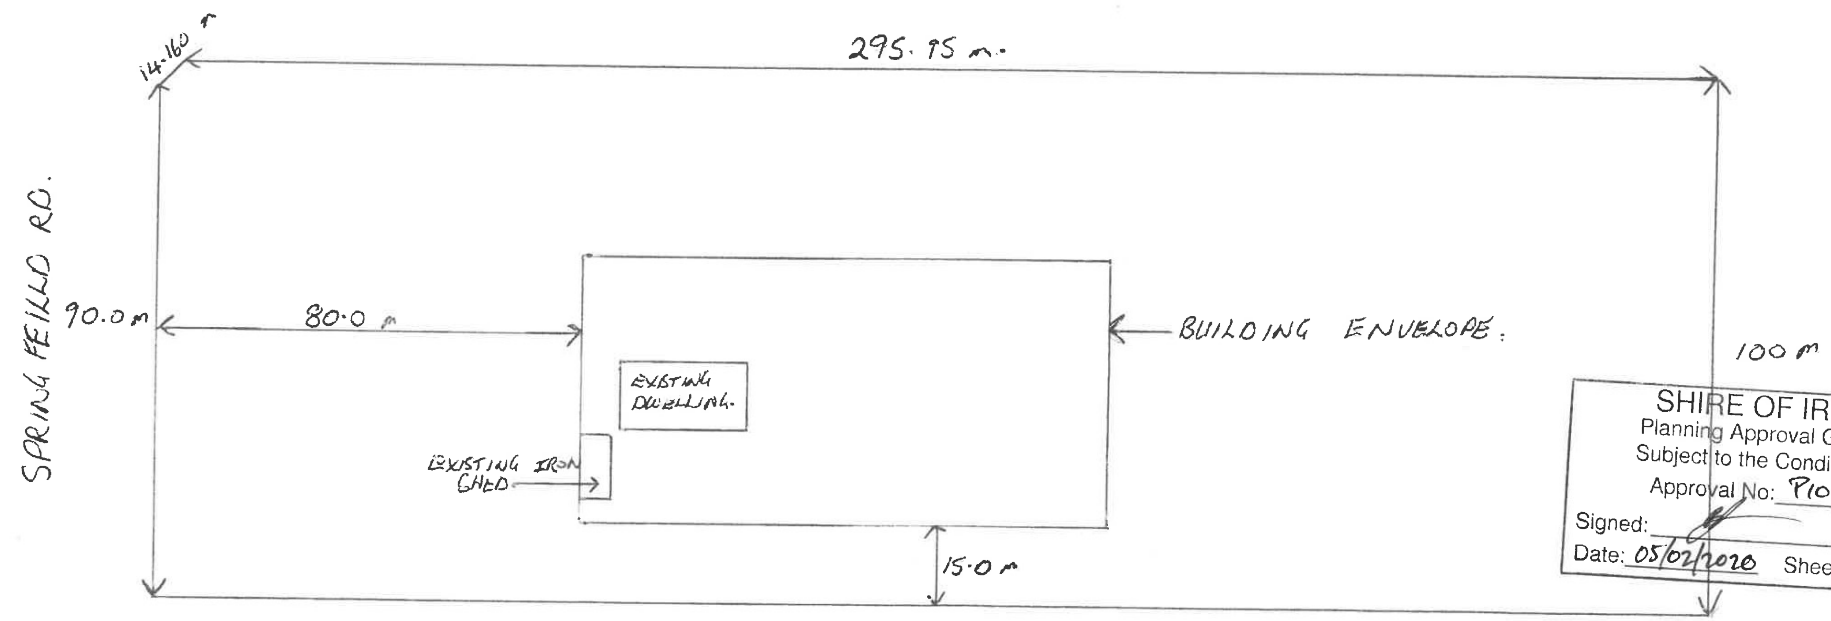

SHIRE OF IRWIN
Planning Approval Granted
Subject to the Conditions of
Approval No: P1012
Signed: [Signature]
Date: 05/02/2020 Sheet: 2/4

EXISTING DEVELOPMENTS ON LOT 14 IRON BARK WAY.

OWNER MR+MRS B. COLLINS.

BAL ZONE




PROPOSED BUILDING ENVELOPE



EXISTING BUILDING ENVELOPE


SPRINGFIELD DRIVE

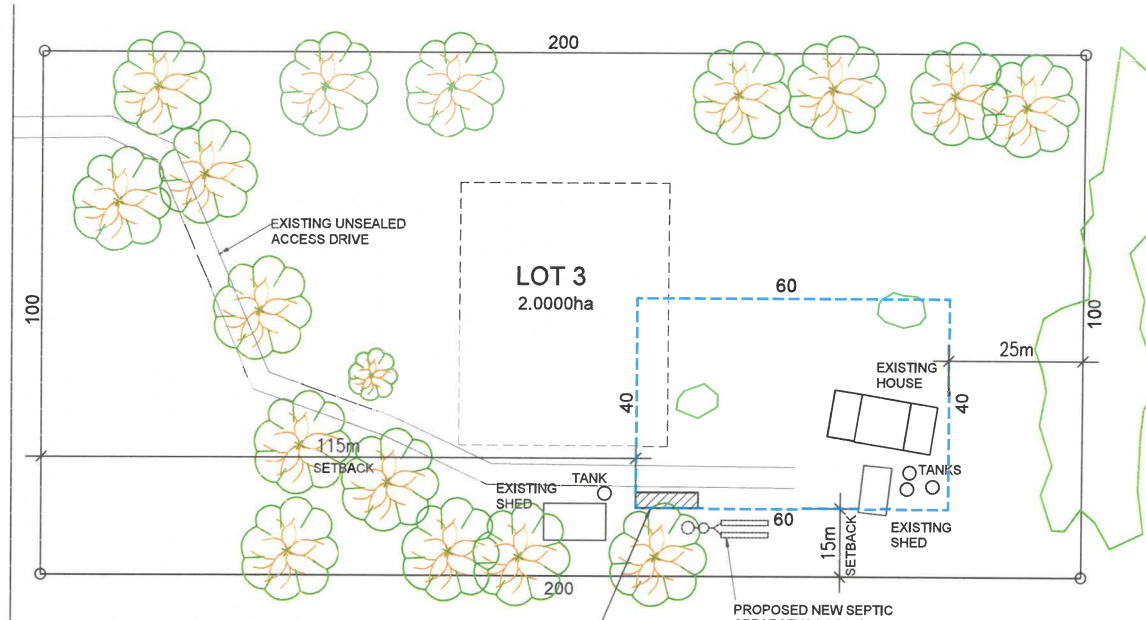

PROPOSED
ANCILLARY
DWELLING

SITE PLAN

SCALE 1:1000 @ A3

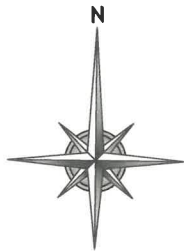

SHIRE OF IRWIN
Planning Approval Granted
Subject to the Conditions of
Approval No: P25-01
Signed: *[Signature]*
Date: 11/4/25 Sheet: 1 / 3

tpdrafting

0428 855 828 designs@tpdrafting.com.au www.tpdrafting.com.au

Rev/No	Revision note	Date	Signature	Checked	Rev/No	Revision note	Date	Signature	Checked
A	ISSUE FOR DEVELOPMENT APPROVAL	18.11.24	TPD						

Rem/Ref	Quantity	Title/Name, designation, material, dimension etc	Article No./Reference
Designed by	Checked by	Approved by - date	Filename
TPD			
Project	Description	Job#	Scale
PROPOSED ANCILLARY DWELLING AT LOT 3 #181 SPRINGFIELD DRIVE DONGARA, FOR J. & A. MELSOM	SITE PLAN	24-80	1:1000 @ A3